


TYPICAL SECTIONS

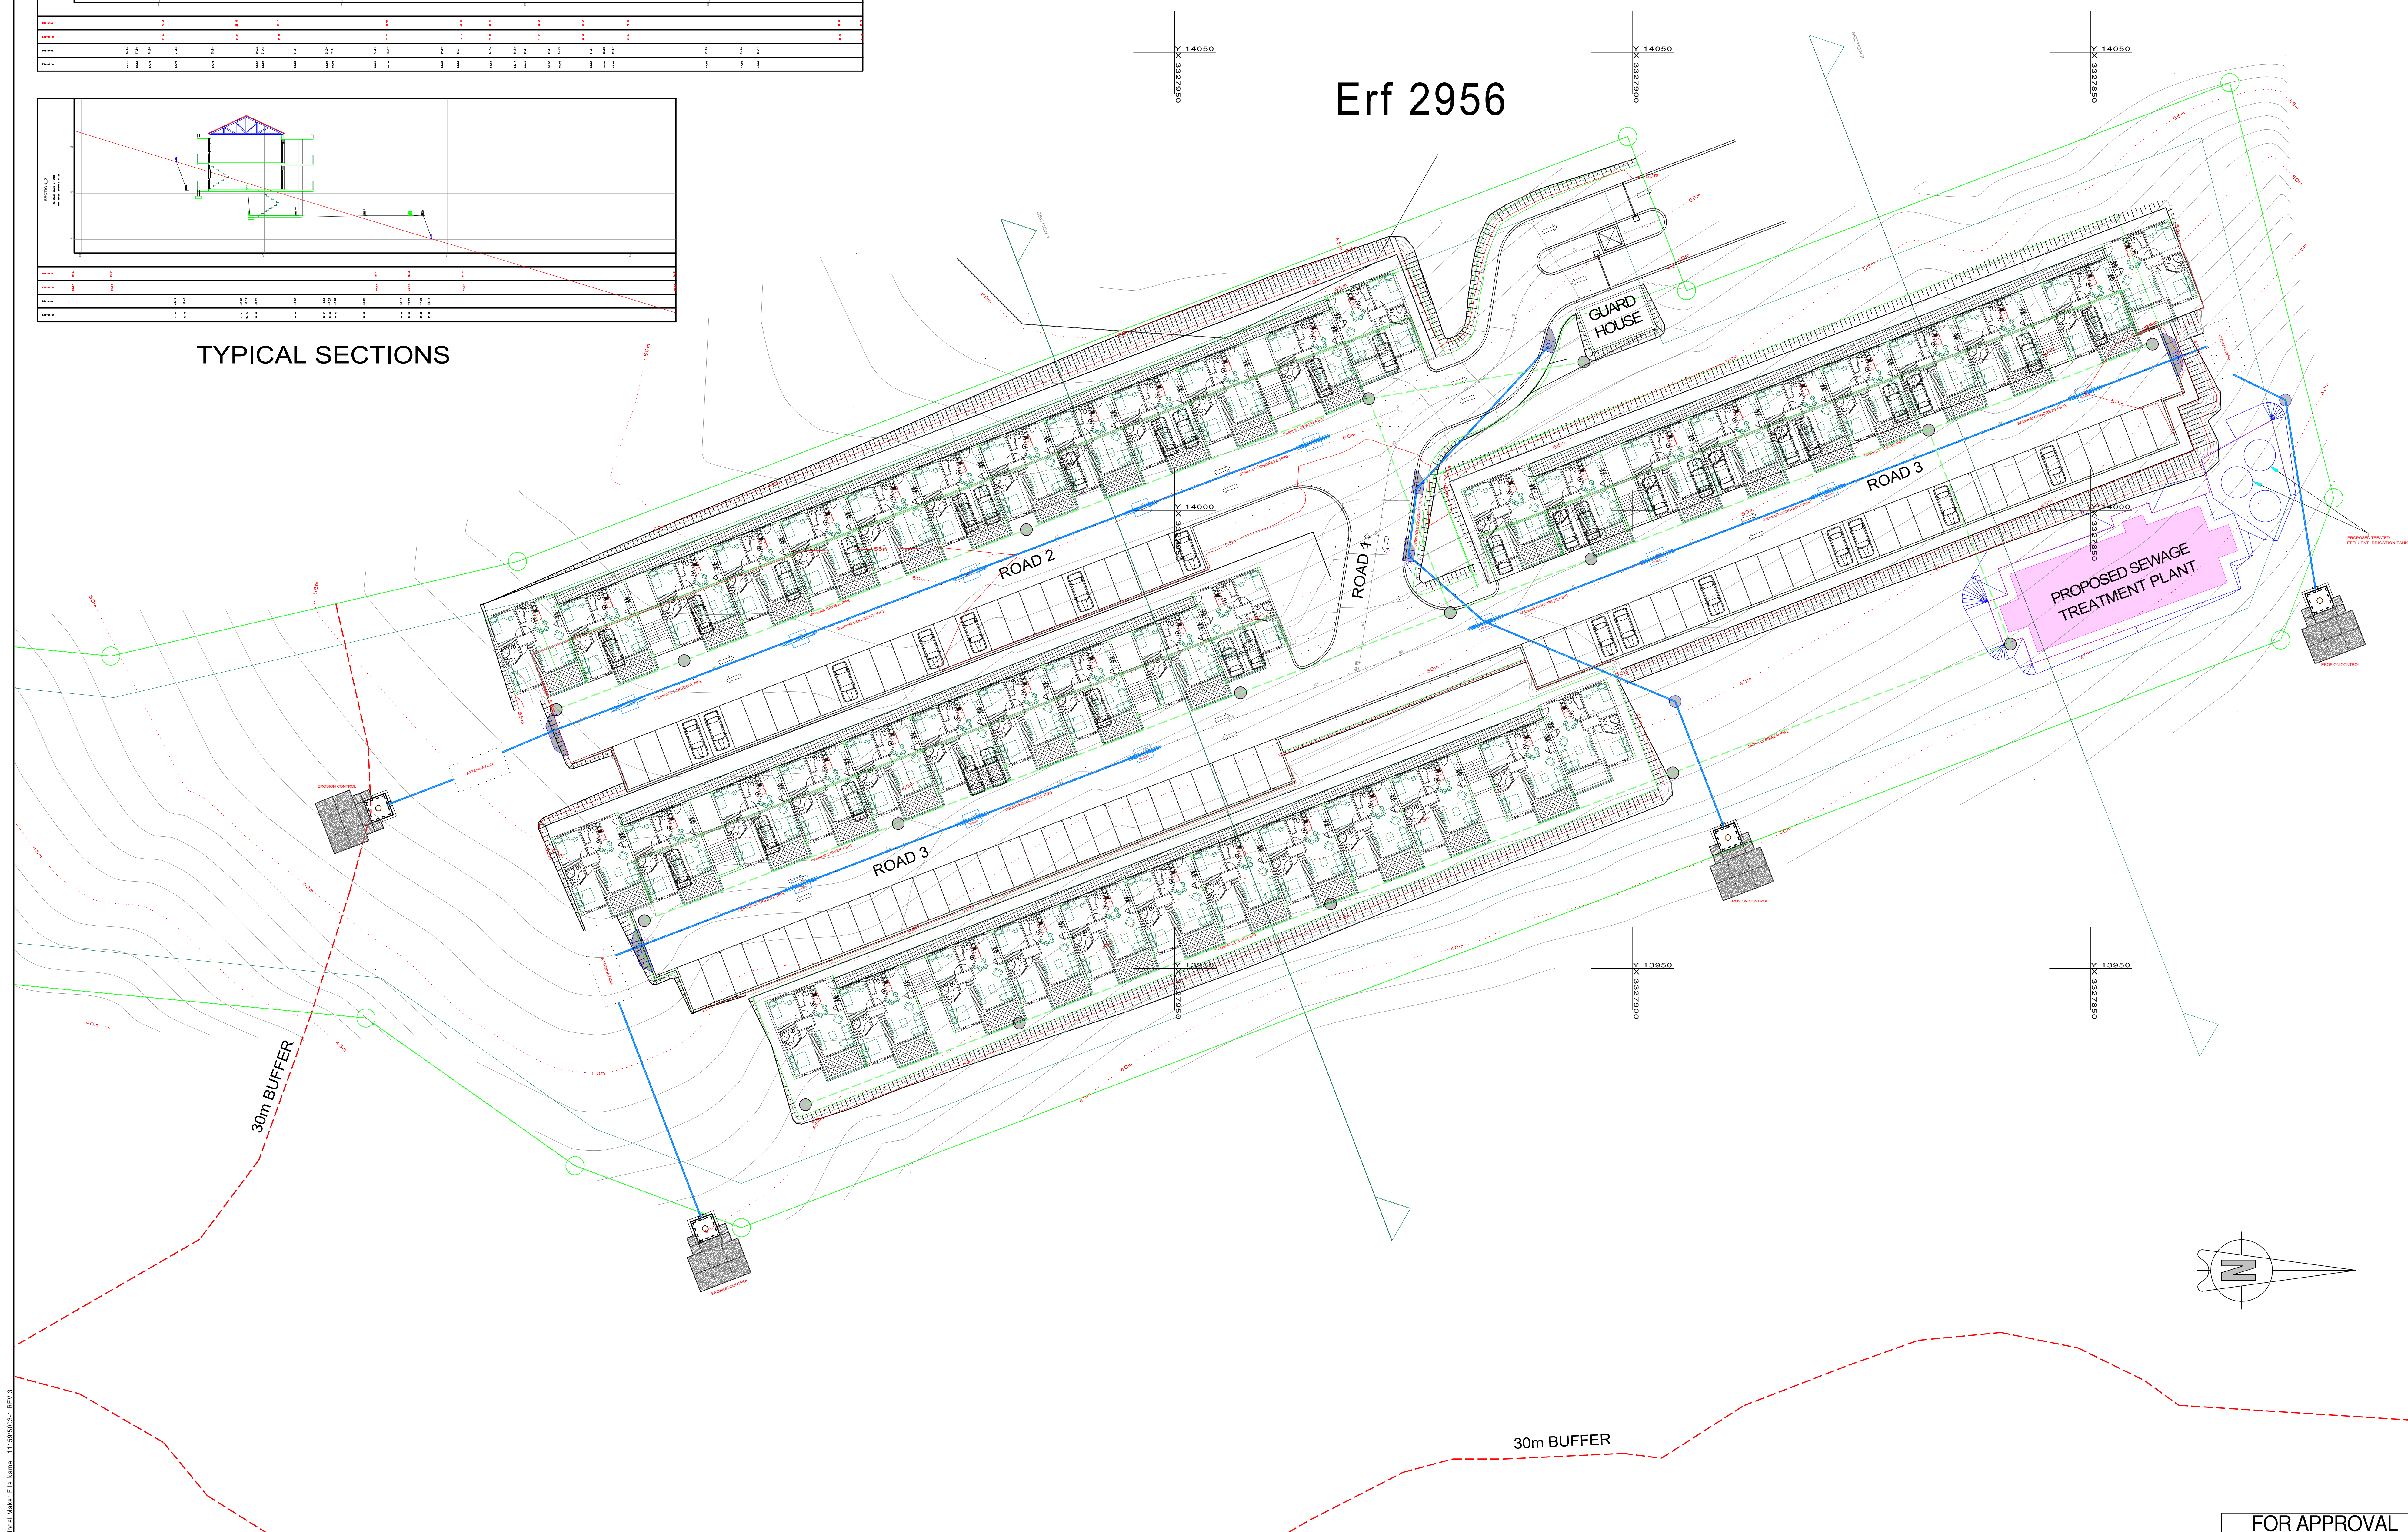

FOR APPROVAL

SIVEST Drawing Number	11159/5003-1
-----------------------	--------------

Revised
3

COPYRIGHT IS VESTED IN SIVEST IN TERMS OF THE COPYRIGHT (ACT 98 OF 1978) AND NO USE OR REPRODUCTION OR DUPLICATION THEREOF MAY OCCUR WITHOUT THE WRITTEN CONSENT OF THE AUTHOR

THIS DRAWING HAS BEEN PREPARED UNDER THE CONTROLS
ESTABLISHED BY THE SIVEST QUALITY MANAGEMENT SYSTEM
WHICH HAS BEEN CERTIFIED ISO 9001:2008 COMPLIANT

GENERAL NOTES

GENERAL NOTES

1. THIS DRAWING PROVIDES INFORMATION RELATED TO THE FORM OF THE WORK WHEN COMPLETED TOGETHER WITH GUIDANCE, WHERE FUNDAMENTAL TO THE DESIGN, FOR THE SEQUENCE OF CONSTRUCTION. THE DRAWING DOES NOT PURPORT TO INCLUDE ANY NECESSARY PRECAUTIONS, ITEMS OR COMPONENT REQUIRED FOR CONSTRUCTION SAFETY. ALL SUCH PRECAUTION MUST BE TAKEN AND ITEMS OR COMPONENTS SUPPLIED BY THE CONTRACTOR.

2. ANY DISCREPANCIES ARE TO BE CONFIRMED WITH THE ENGINEER ON SITE PRIOR TO WORKS PROCEEDING.

3. ONLY WRITTEN DIMENSIONS SHALL BE USED.


4. ALL DIMENSIONS ARE IN METERS

5. ALL EXISTING SERVICES TO BE PROVEN BY CONTRACTOR ON SITE PRIOR TO WORKS PROCEEDING.

6. ALL WORK TO BE CARRIED OUT IN ACCORDANCE WITH THE SANS 1200 SERIES SPECIFICATION.

NOTE:

- NOTE:
1. SERVICES INDICATIVE, SUBJECT TO FINAL DESIGN.
2. SEWAGE PACKAGE PLANT TO BE POSITIONED AND CONFIGURED BY SPECIALIST ENGINEER.

 30m BUFFER
 160mm SEWER
 375mm STORM

SURVEY DATA PROVIDED BY

REFERENCE DRAWINGS

[illegible]

DETAIL STP LAYOUTS SHOWN	AS	01/08/23
STW OUTLET STRUCTURES UPDATED	AS	23/02/23
ADDITIONAL STW PIPE AND BUFFER ADDED	AS	11/01/23
FOR APPROVAL	AS	29/11/21
FOR DISCUSSION	AS	31/08/21
Revision Details	By	Date Su

DURBAN OFFICE
4 Pencarrow Crescent
La Lucia Ridge Office Estate
Umhlanga Rocks 4320
South Africa

Tel +2731 5811500
Fax +2731 5662371
email: info@sivest.co.za

SIVEST 

Client

DANS SPARES CC

	Project Title

PROPOSED DEVELOPMENT
KINGSBURGH EXT 9

Drawing Title

PROPOSED LAYOUT
OF ERF 2956

Scale on A0	Size at full scale plot
1:250	0 10 20 30 40 50

PREPARED	
BY: A SERFONTEIN	DATE: 21.08.2021

CHECKED
BY: G. VISSER Pr. No: 960720

DT: 01.08.2023	FF N°: 300720
SIGNATURE:	DATE: 01.08.2023

APPROVED
BY: G.SIMS Pr No: 9870010

SIGNATURE:	DATE: 01.08.2023
SiVEST Drawing Number 11150/5000 1	Re

11159/5003-1